


SEE ALTERNATIVE E (SHEET 1 OF 2) FOR CONTINUATION OF THIS PROJECT SEGMENT

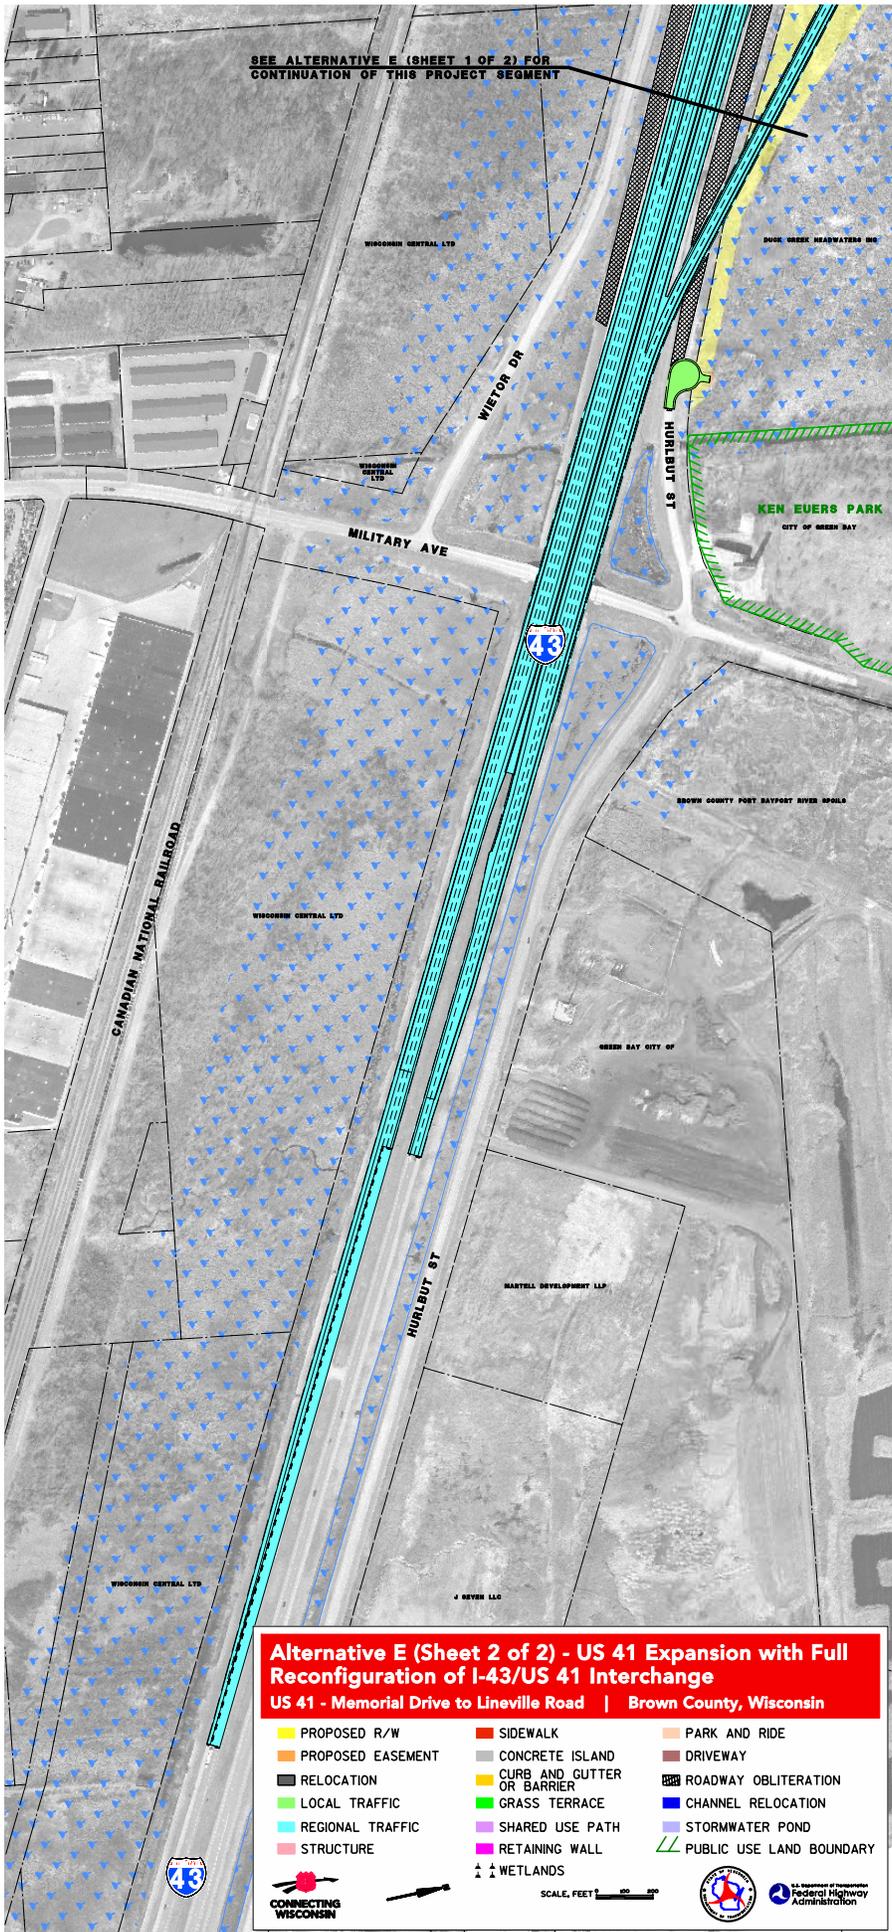

Alternative E (Sheet 2 of 2) - US 41 Expansion with Full Reconfiguration of I-43/US 41 Interchange
US 41 - Memorial Drive to Lineville Road | Brown County, Wisconsin

- | | | |
|-------------------|----------------------------|--------------------------|
| PROPOSED R/W | SIDEWALK | PARK AND RIDE |
| PROPOSED EASEMENT | CONCRETE ISLAND | DRIVEWAY |
| RELOCATION | CURB AND GUTTER OR BARRIER | ROADWAY OBLITERATION |
| LOCAL TRAFFIC | GRASS TERRACE | CHANNEL RELOCATION |
| REGIONAL TRAFFIC | SHARED USE PATH | STORMWATER POND |
| STRUCTURE | RETAINING WALL | PUBLIC USE LAND BOUNDARY |
| | WETLANDS | |